

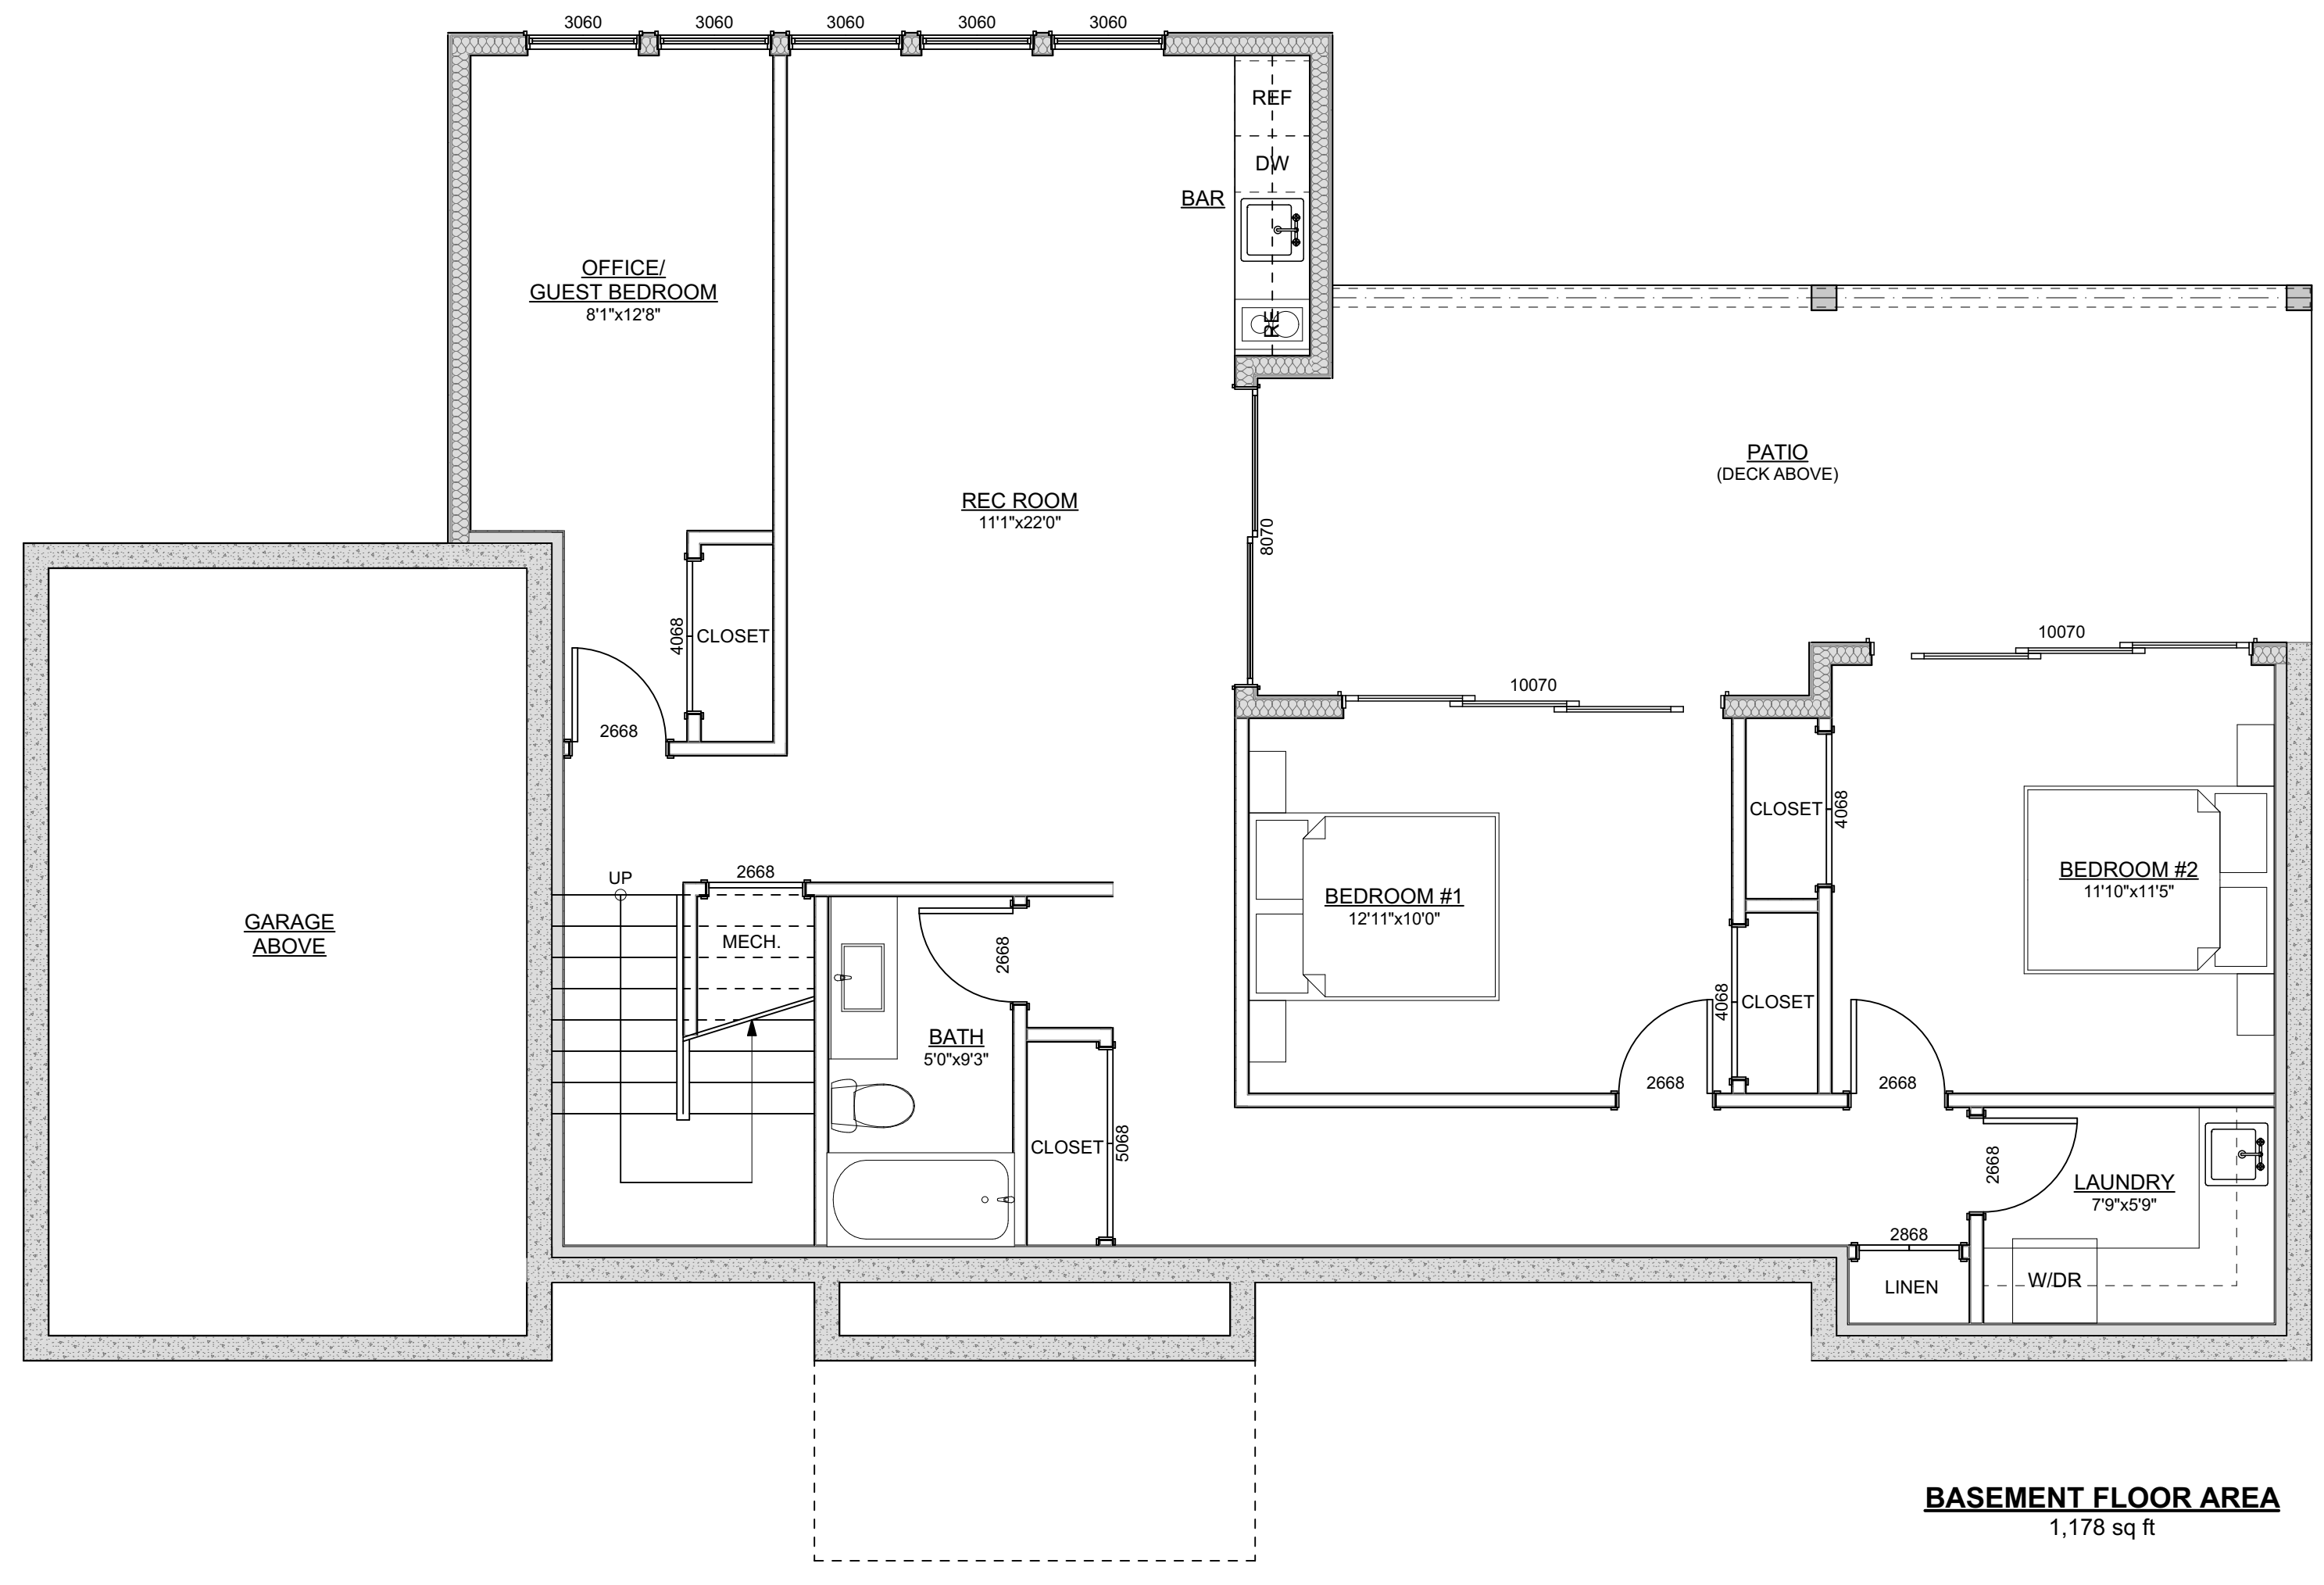


1 SITE PLAN
SCALE: 1:100

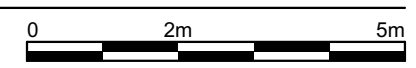



 1500 Shorncliffe Road Victoria BC Canada 250.893.8127 www.adaptdesign.ca	LOT 5 RENFREW HOUSE	<small>Drawings and Specifications as instruments of service are and shall remain the property of Adapt Design. They are not to be used on extensions of the project, or other projects except by agreement in writing and appropriate compensation to the Designer.</small> <small>The General Contractor is responsible for confirming and correlating dimensions at the job site. The Designer will not be responsible for construction means, methods, techniques, sequences, or procedures, or for safety precautions and programs in connection with the project.</small> <small>© Adapt Design</small>	PRELIM.	SITE PLAN
			ISSUED:	A-001



BASEMENT FLOOR AREA
1,178 sq ft

1 BASEMENT FLOOR PLAN


SCALE: 1/4" = 1'-0"

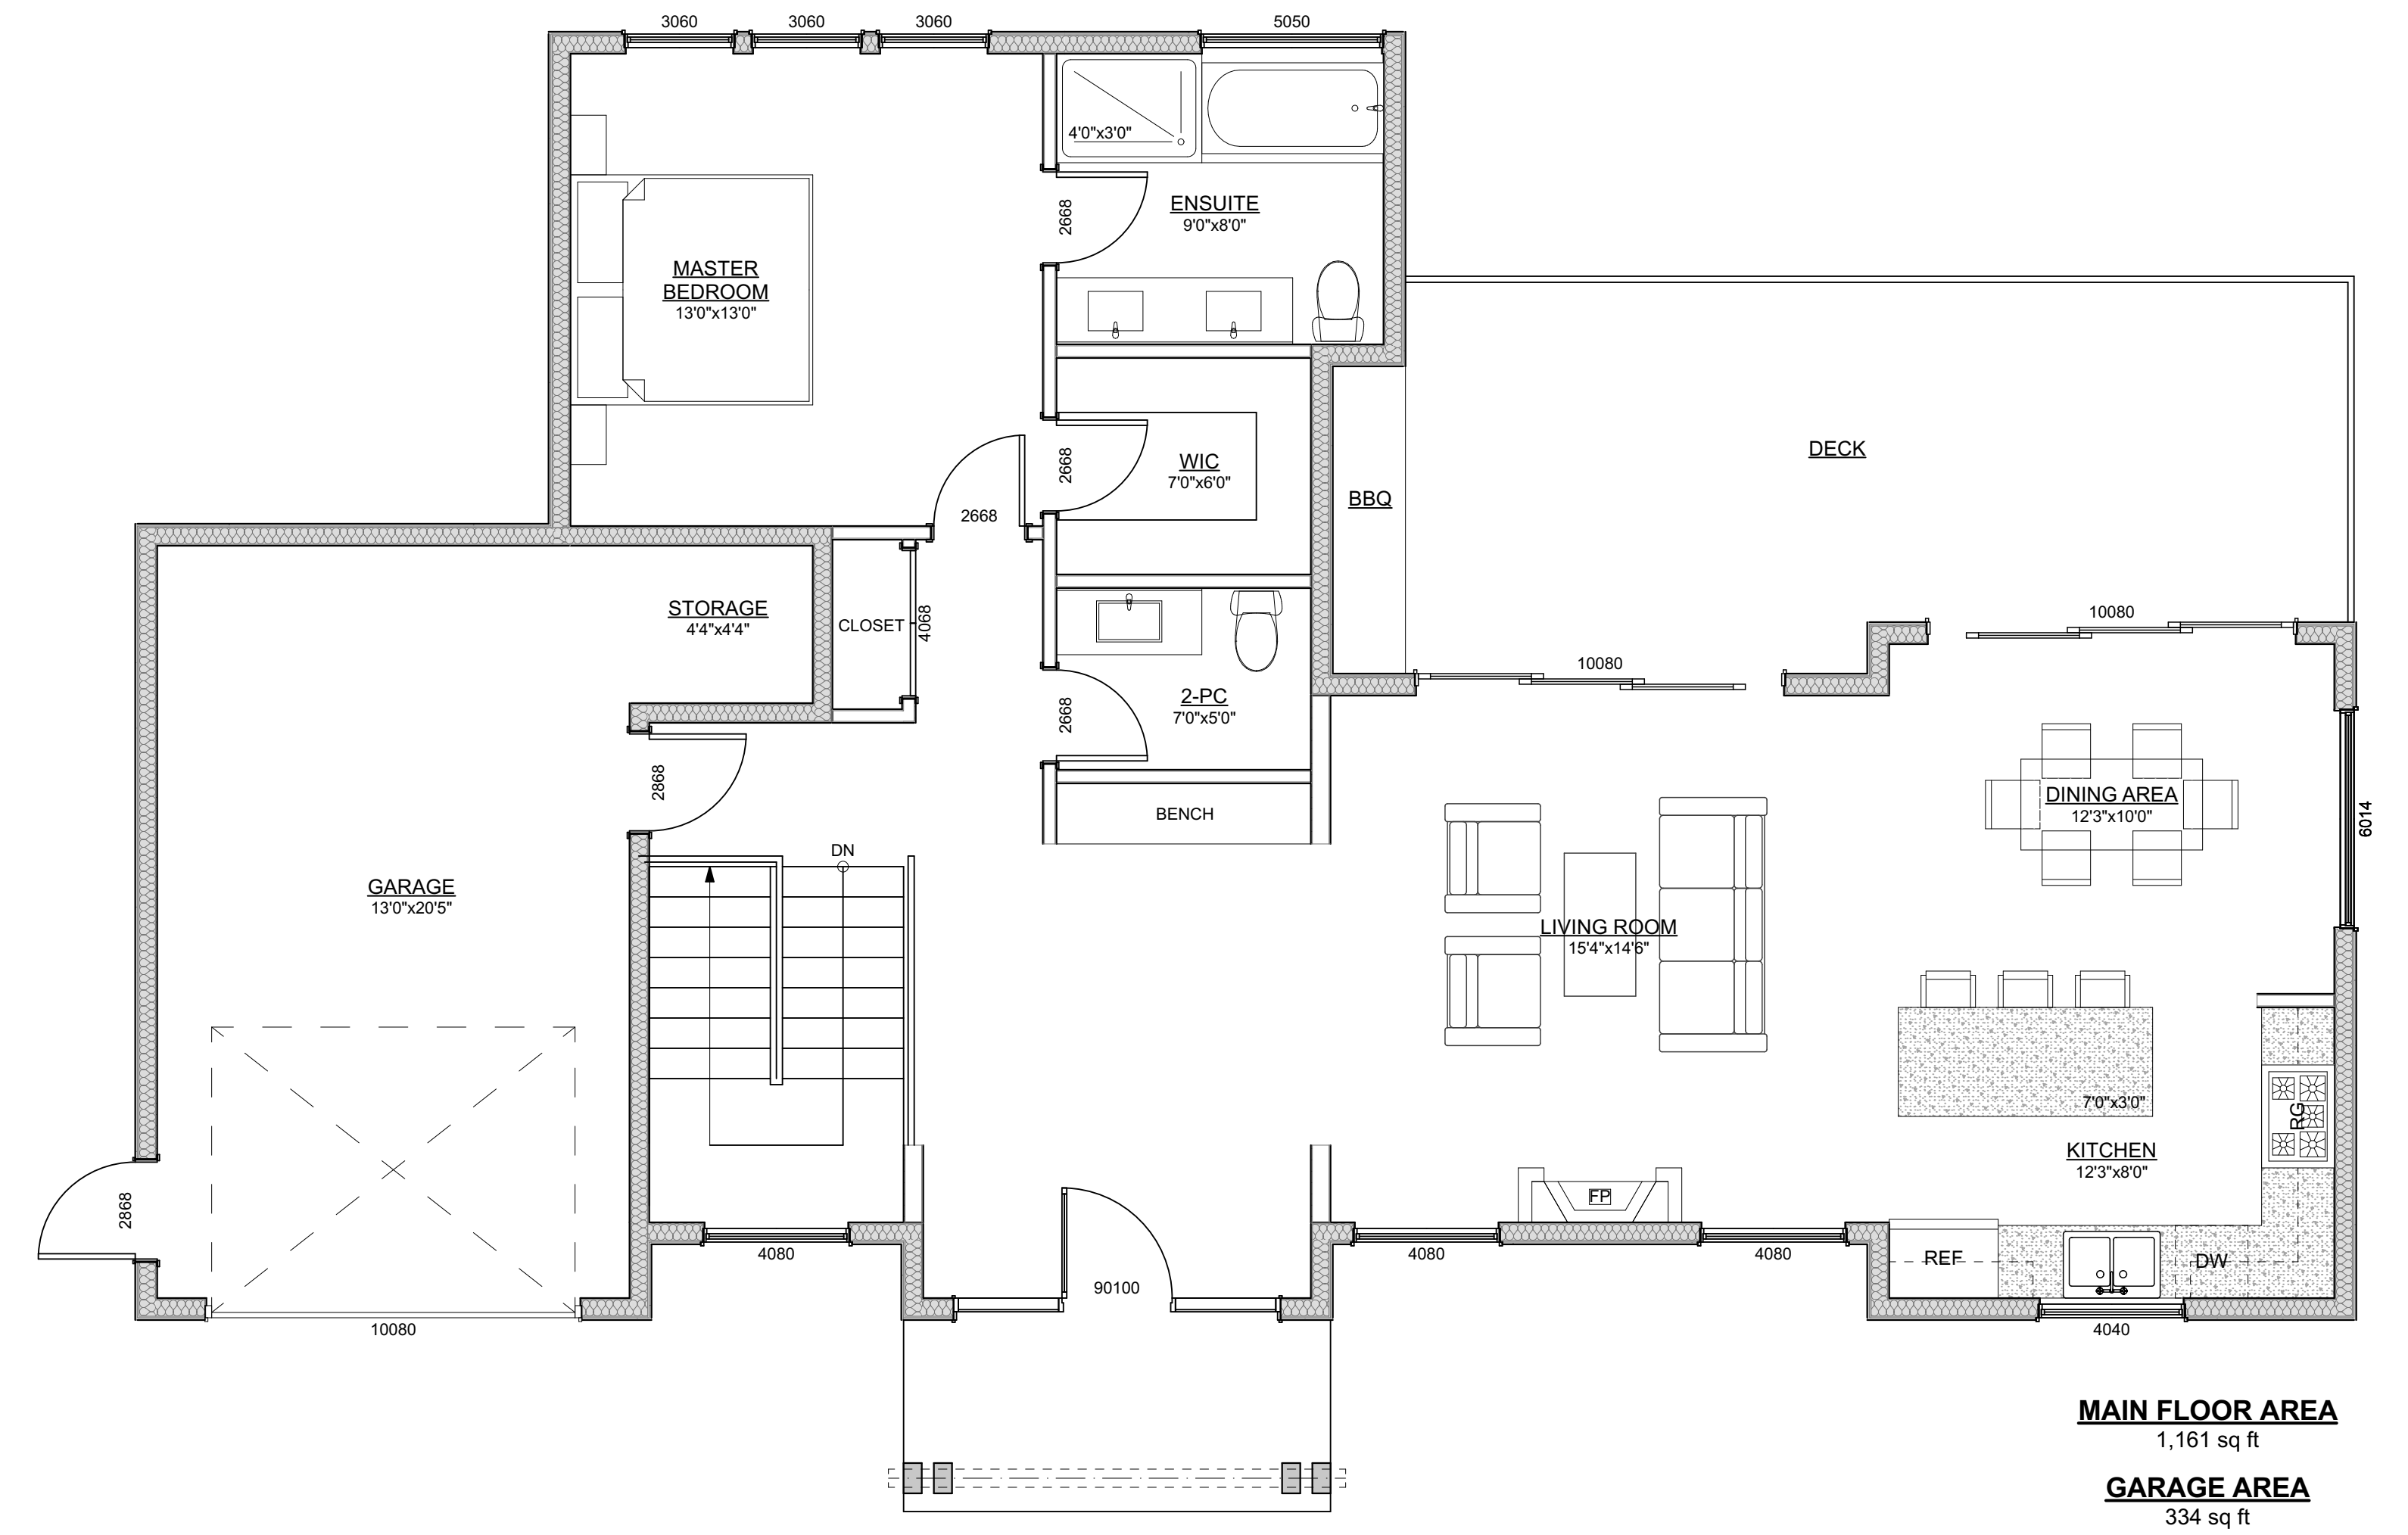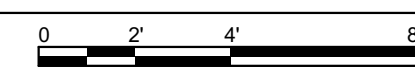

MAIN FLOOR AREA
1,161 sq ft
GARAGE AREA
334 sq ft

2 MAIN FLOOR PLAN



SCALE: 1/4" = 1'-0"

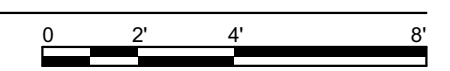


	LOT 5 RENFREW HOUSE	<small>Drawings and Specifications as instruments of service are and shall remain the property of Adapt Design. They are not to be used on extensions of the project, or other projects except by agreement in writing and appropriate compensation to the Designer.</small> <small>The General Contractor is responsible for confirming and correlating dimensions at the job site. The Designer will not be responsible for construction means, methods, techniques, sequences, or procedures, or for safety precautions and programs in connection with the project.</small> <small>© Adapt Design</small>	PRELIM.	BASEMENT AND MAIN FLOOR PLAN
			ISSUED:	A-101
<small>1500 Shorncliffe Road Victoria BC Canada 250.893.8127 www.adaptdesign.ca</small>				<small>Printed: 6/27/2023</small>





1 FRONT ELEVATION
SCALE: 1/4" = 1'-0"

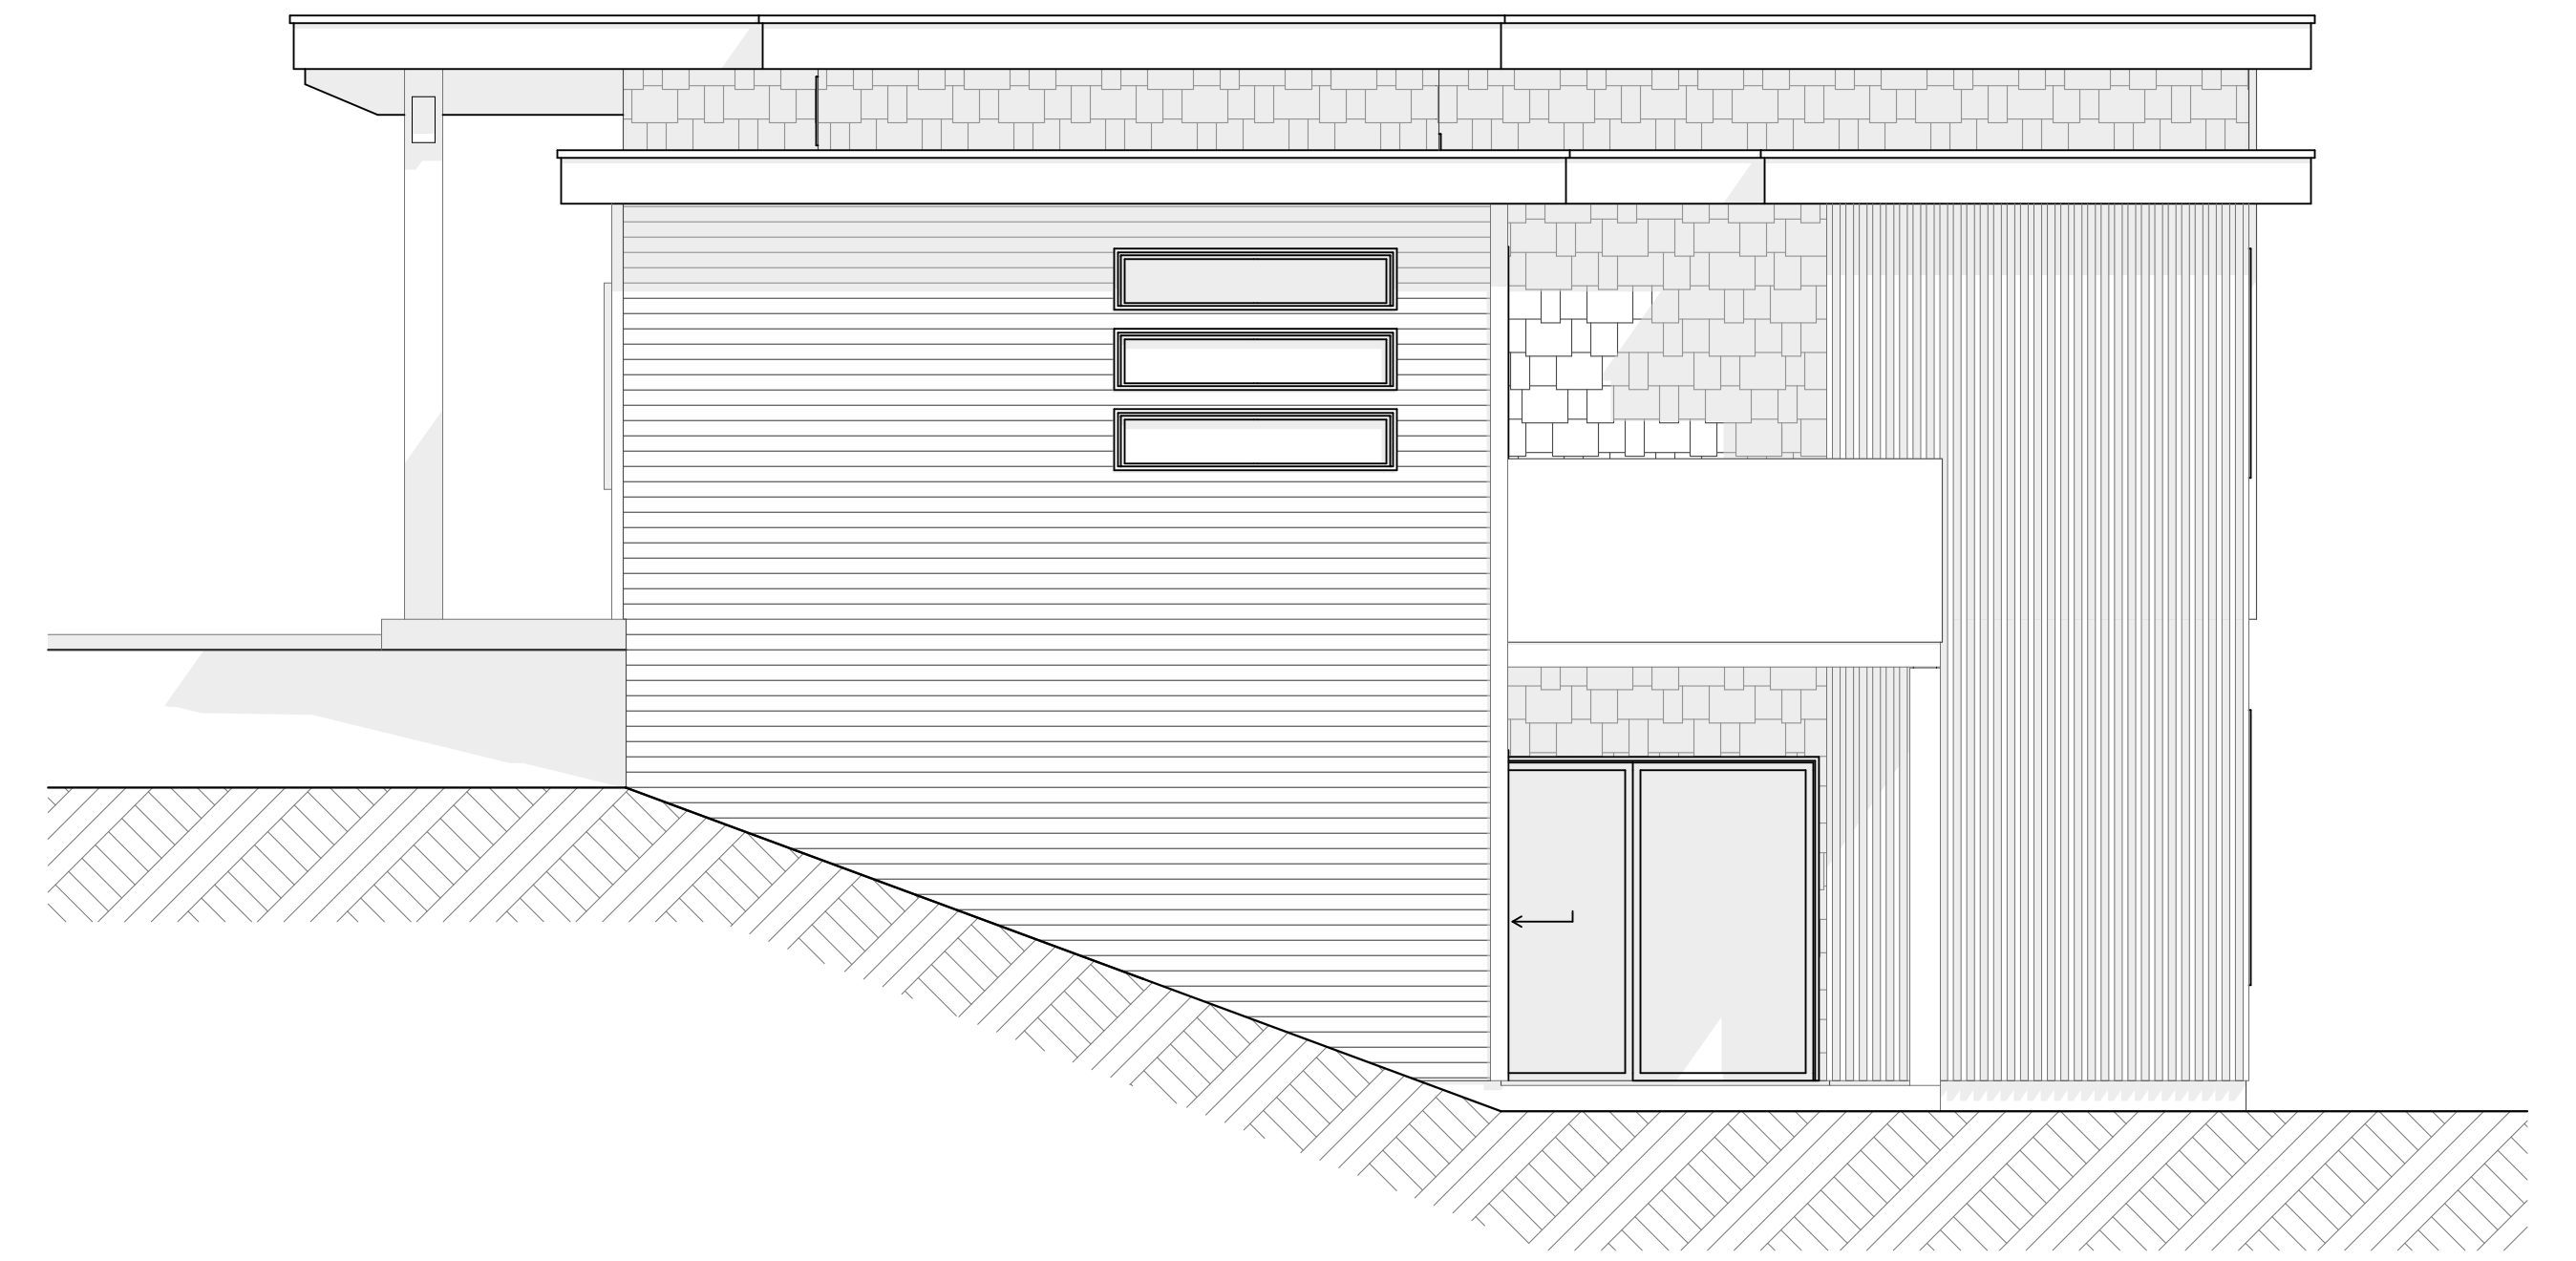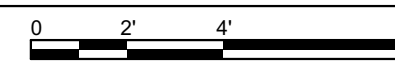


2 RIGHT ELEVATION
SCALE: 1/4" = 1'-0"

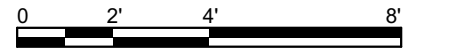


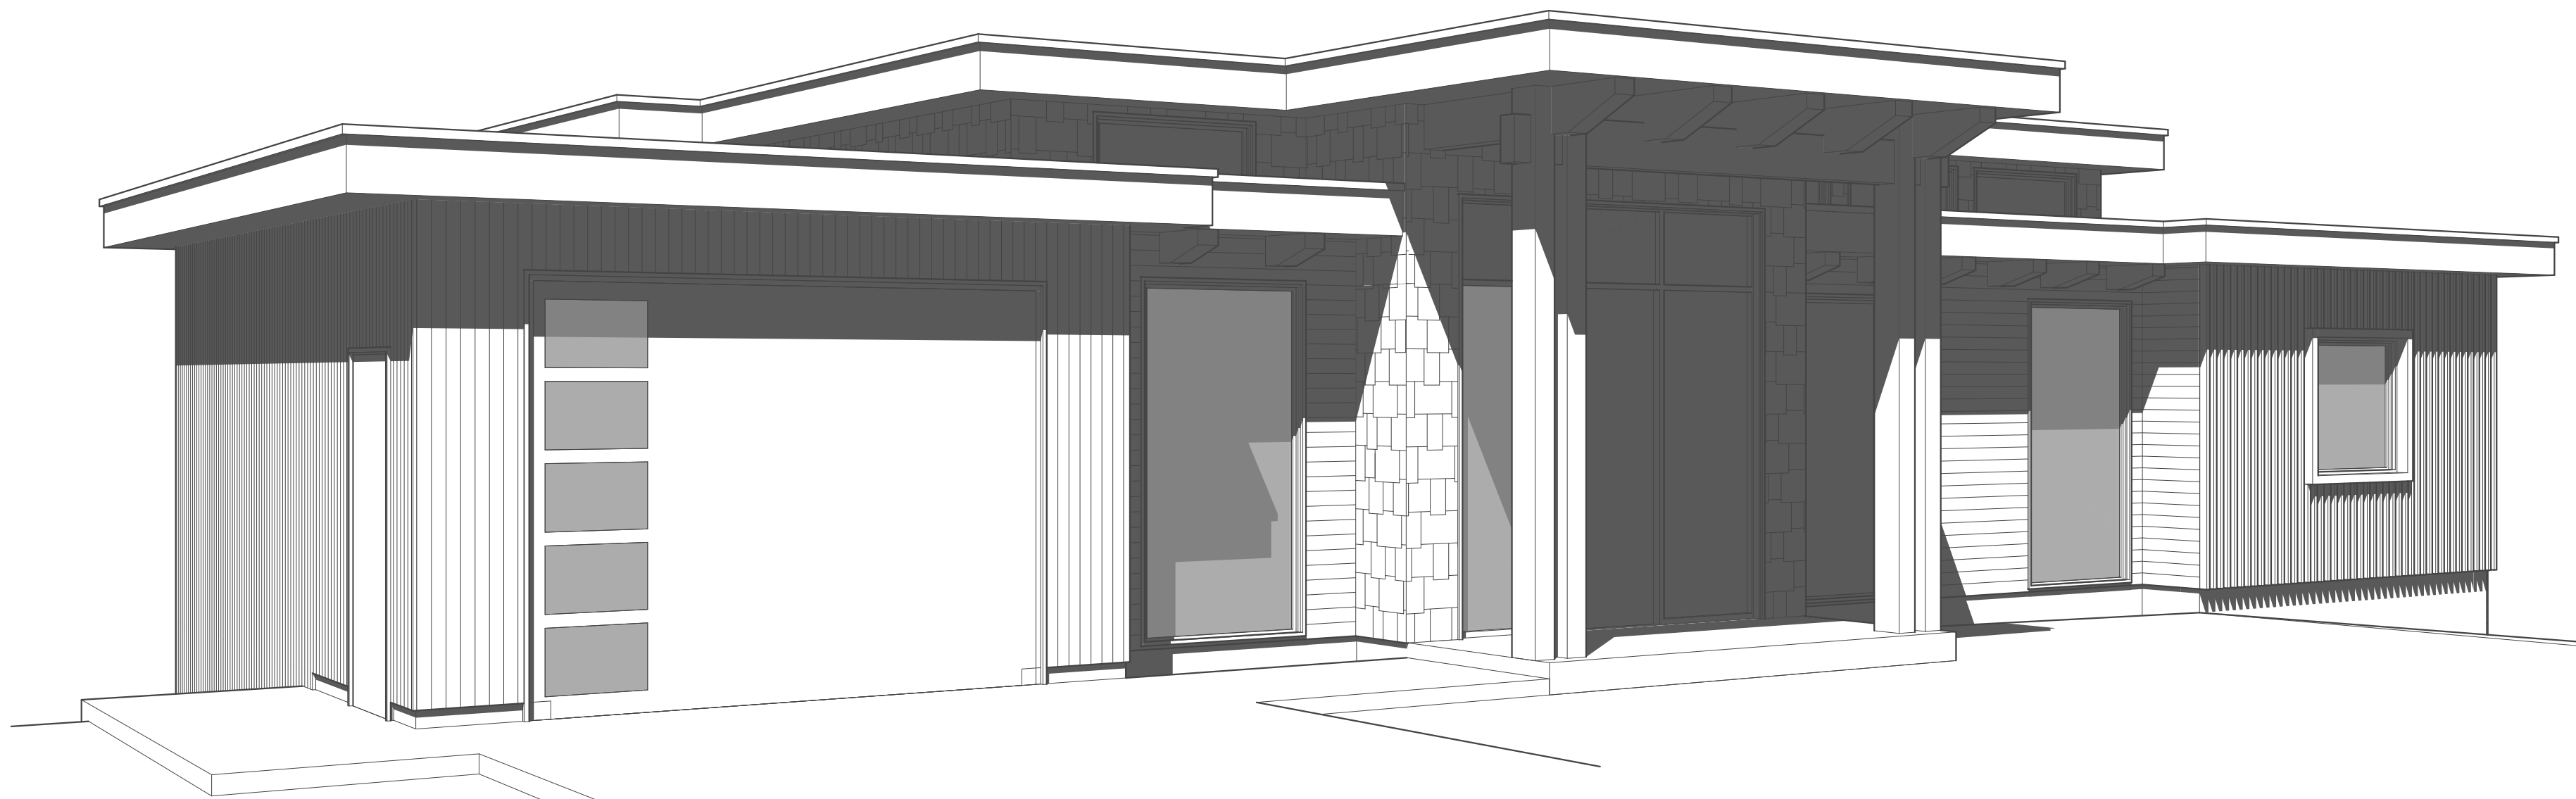
3 REAR ELEVATION
SCALE: 1/4" = 1'-0"

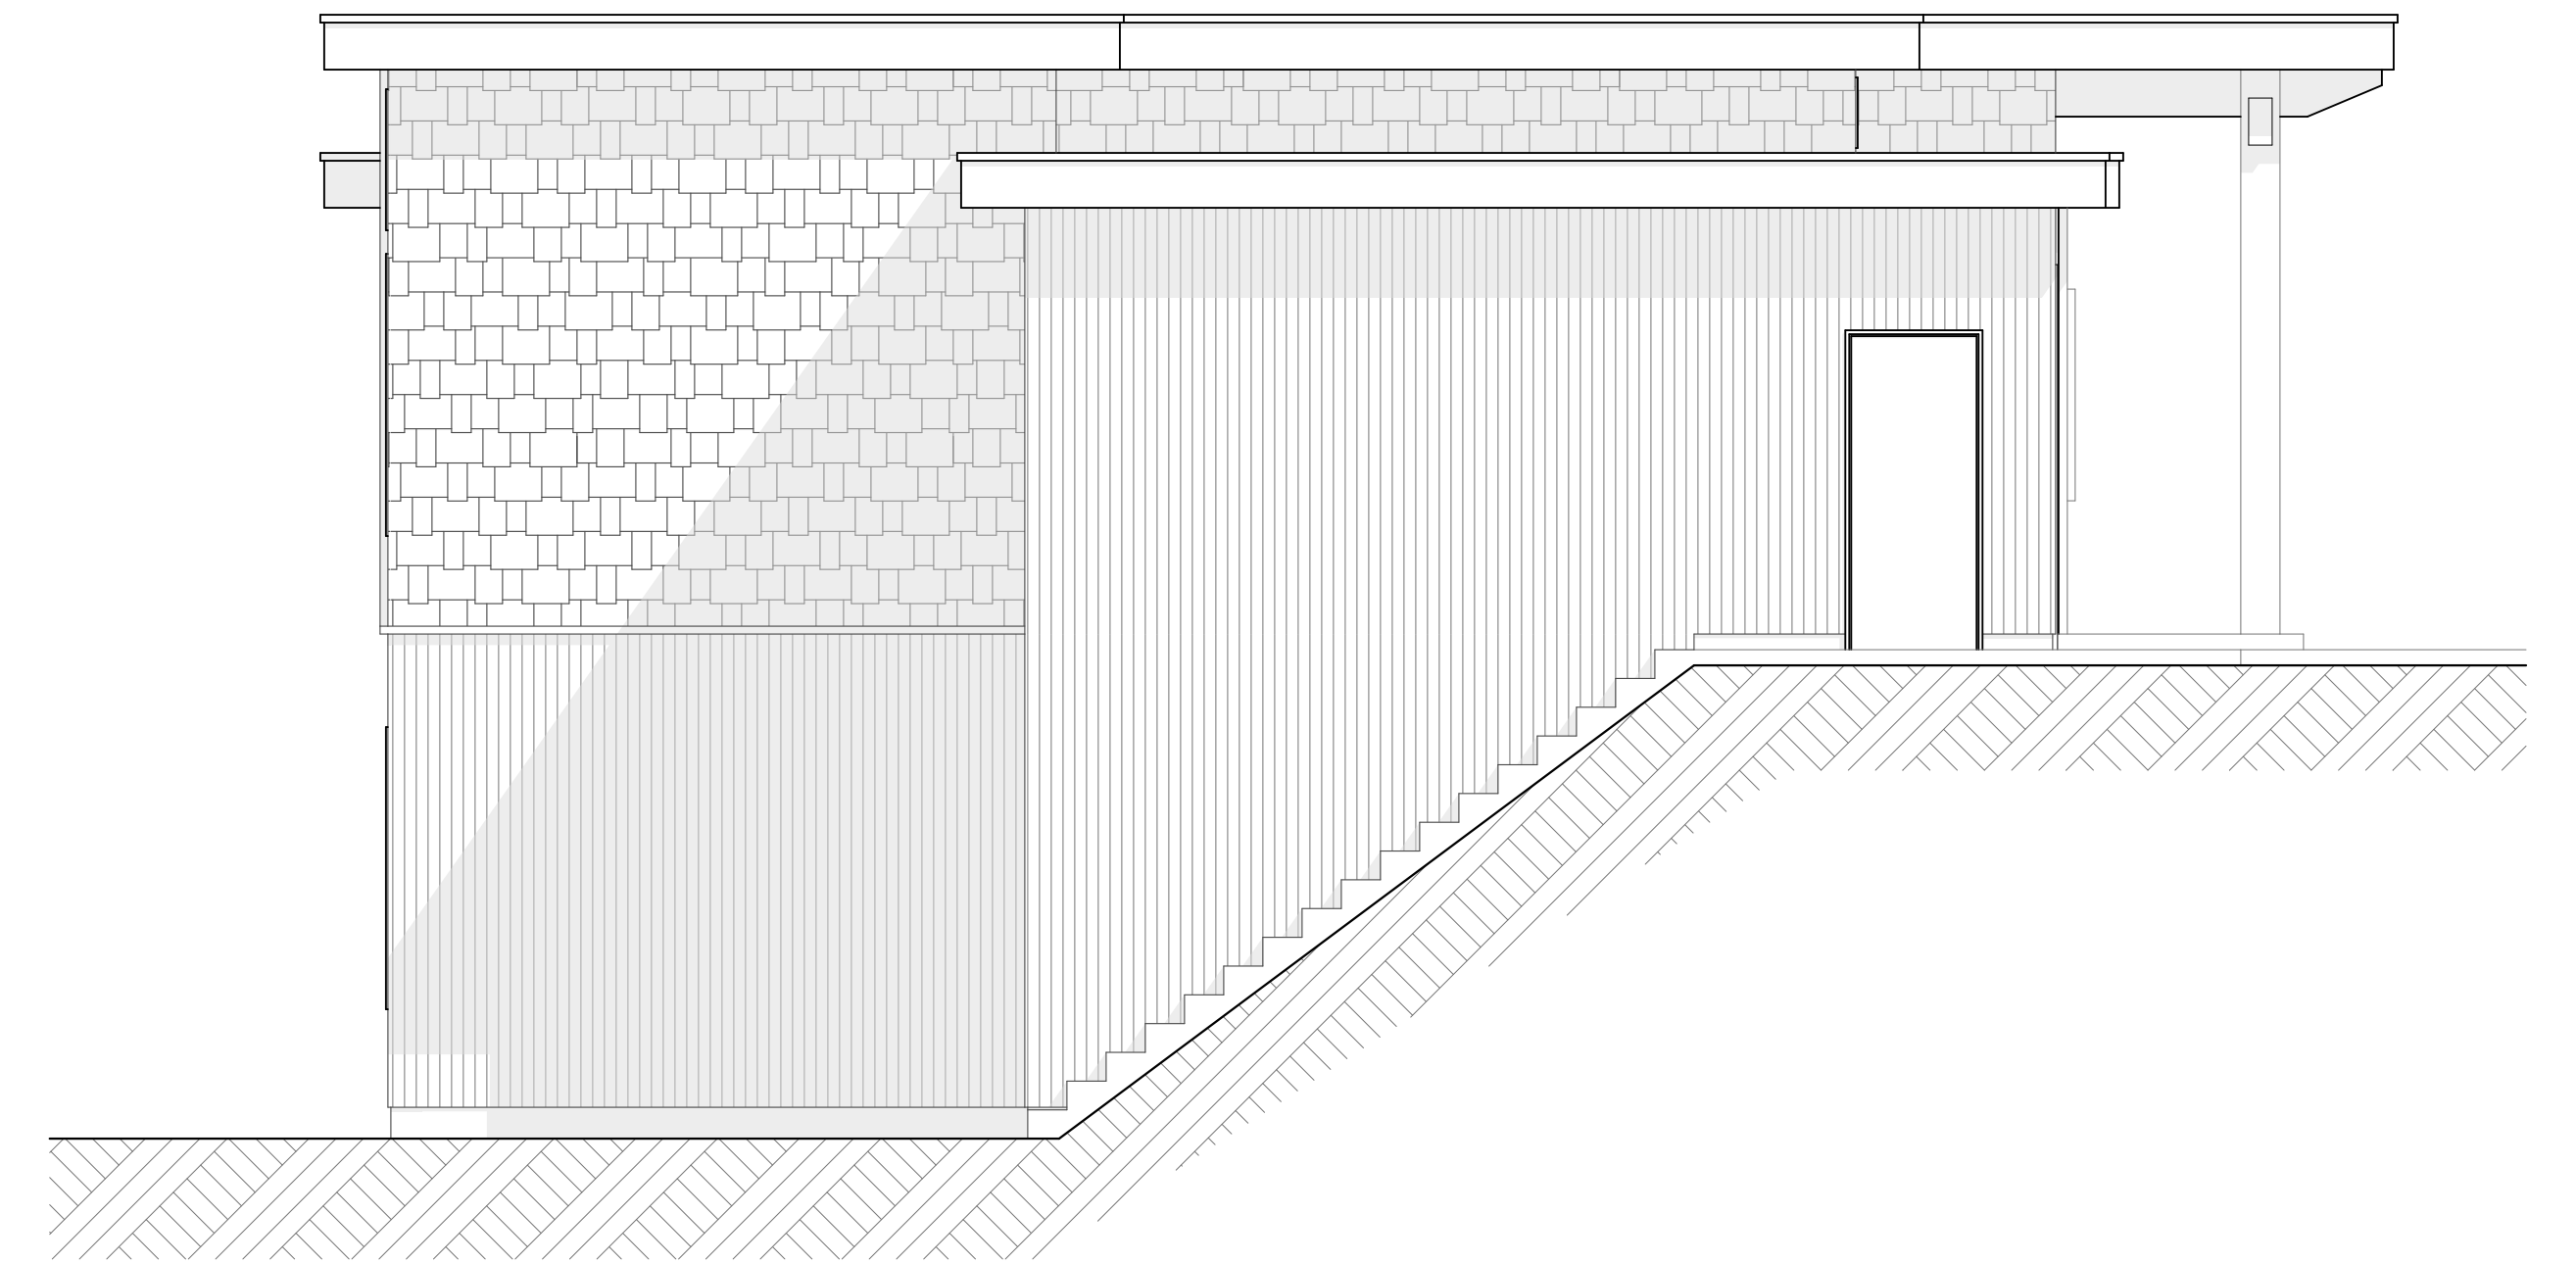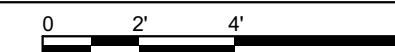


4 LEFT ELEVATION
SCALE: 1/4" = 1'-0"

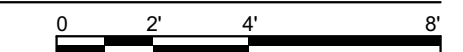


 1500 Shorncliffe Road Victoria BC Canada 250.893.8127 www.adaptdesign.ca	LOT 5 RENFREW HOUSE	<small>Drawings and Specifications as instruments of service are and shall remain the property of Adapt Design. They are not to be used on extensions of the project, or other projects except by agreement in writing and appropriate compensation to the Designer.</small> <small>The General Contractor is responsible for confirming and correlating dimensions at the job site. The Designer will not be responsible for construction means, methods, techniques, sequences, or procedures, or for safety precautions and programs in connection with the project.</small> <small>© Adapt Design</small>	PRELIM.	ELEVATIONS
			ISSUED:	A-201




- PERSPECTIVE VIEW
NOT TO SCALE

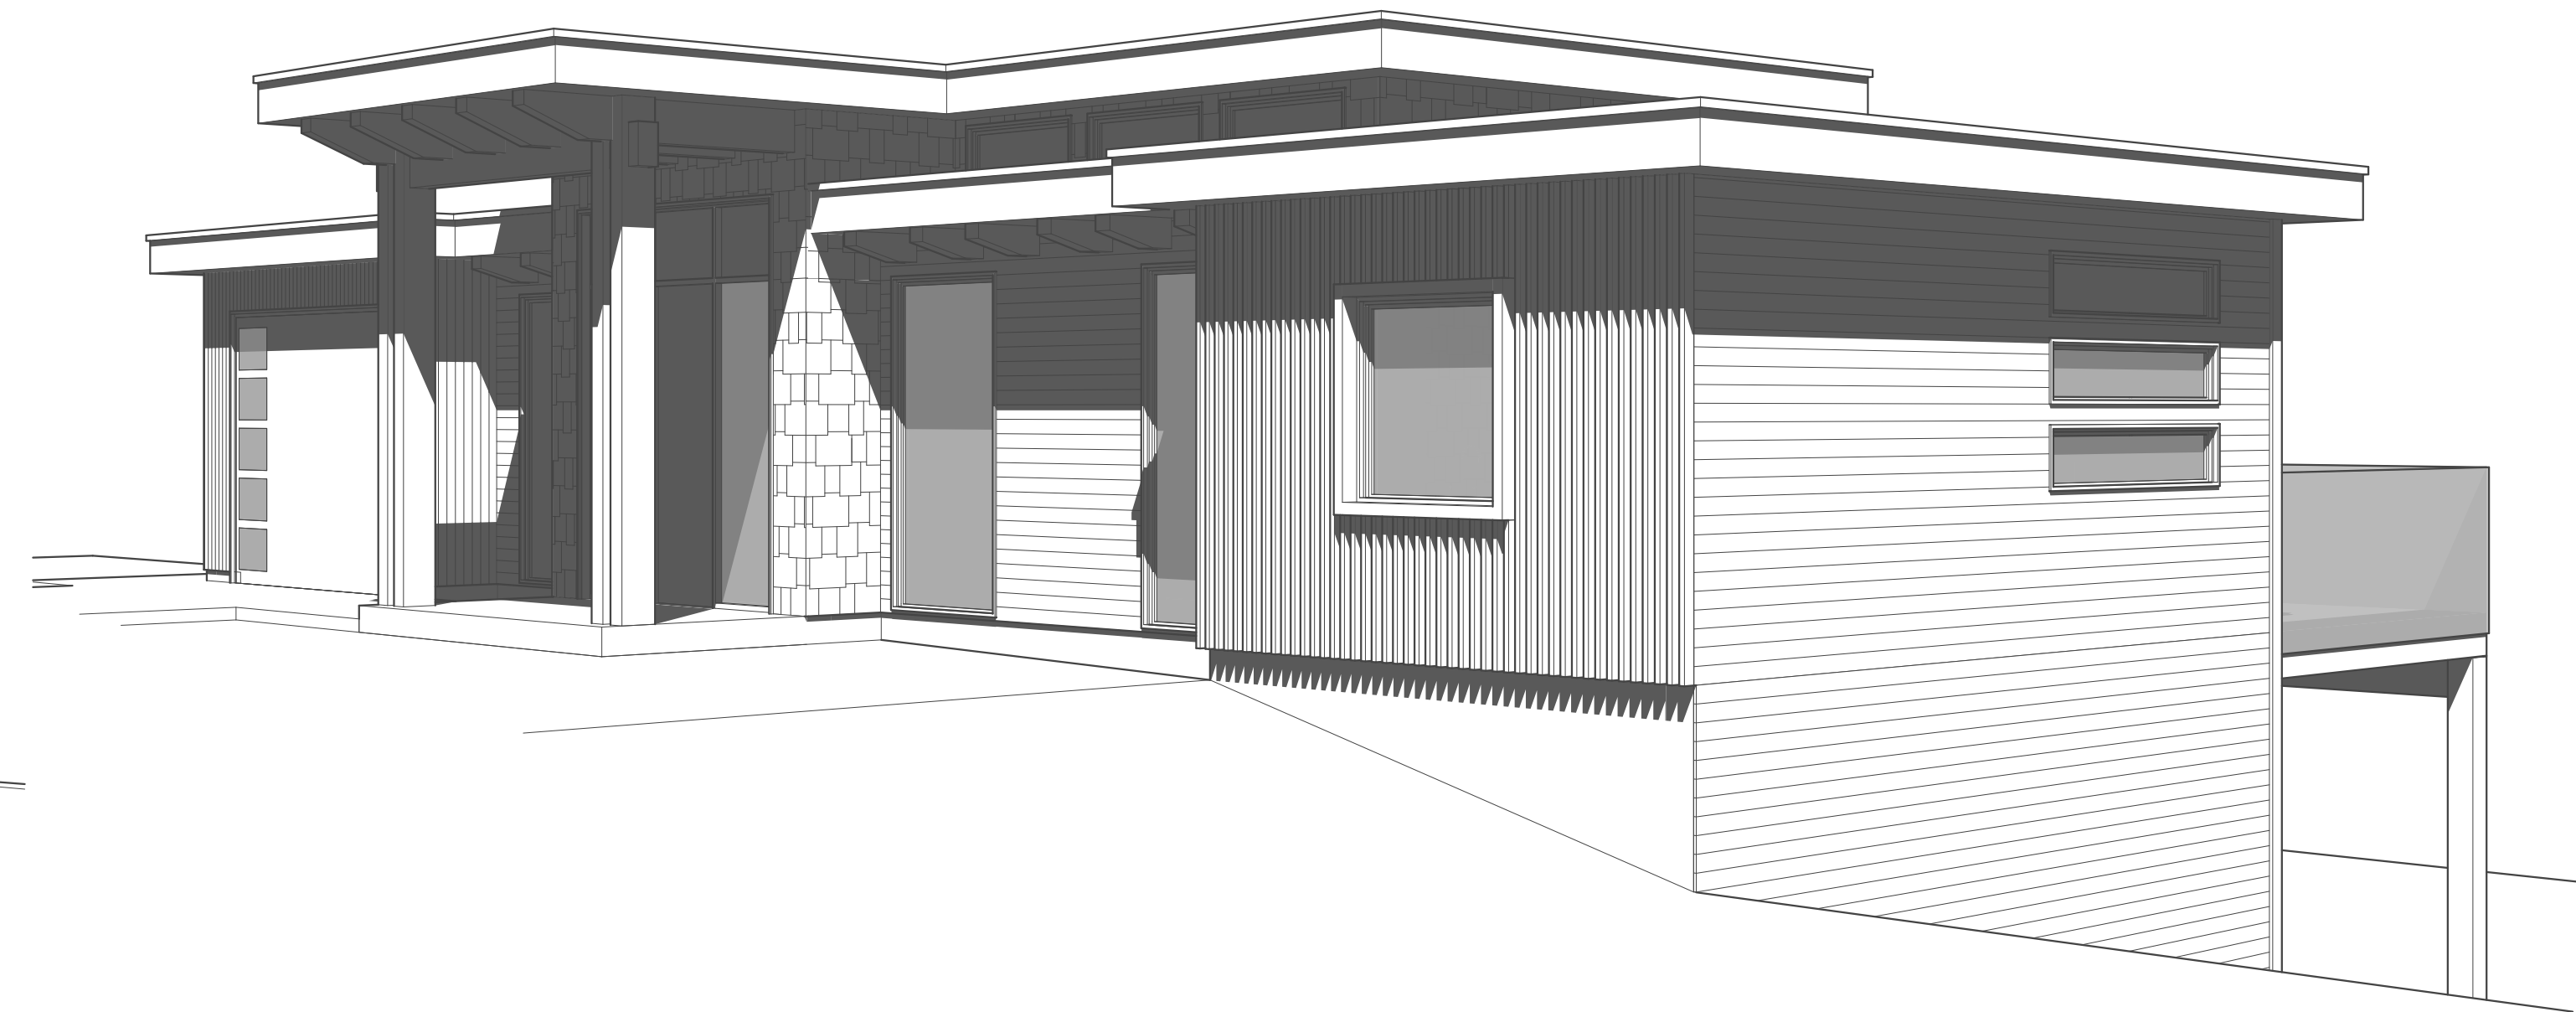


- PERSPECTIVE VIEW
NOT TO SCALE

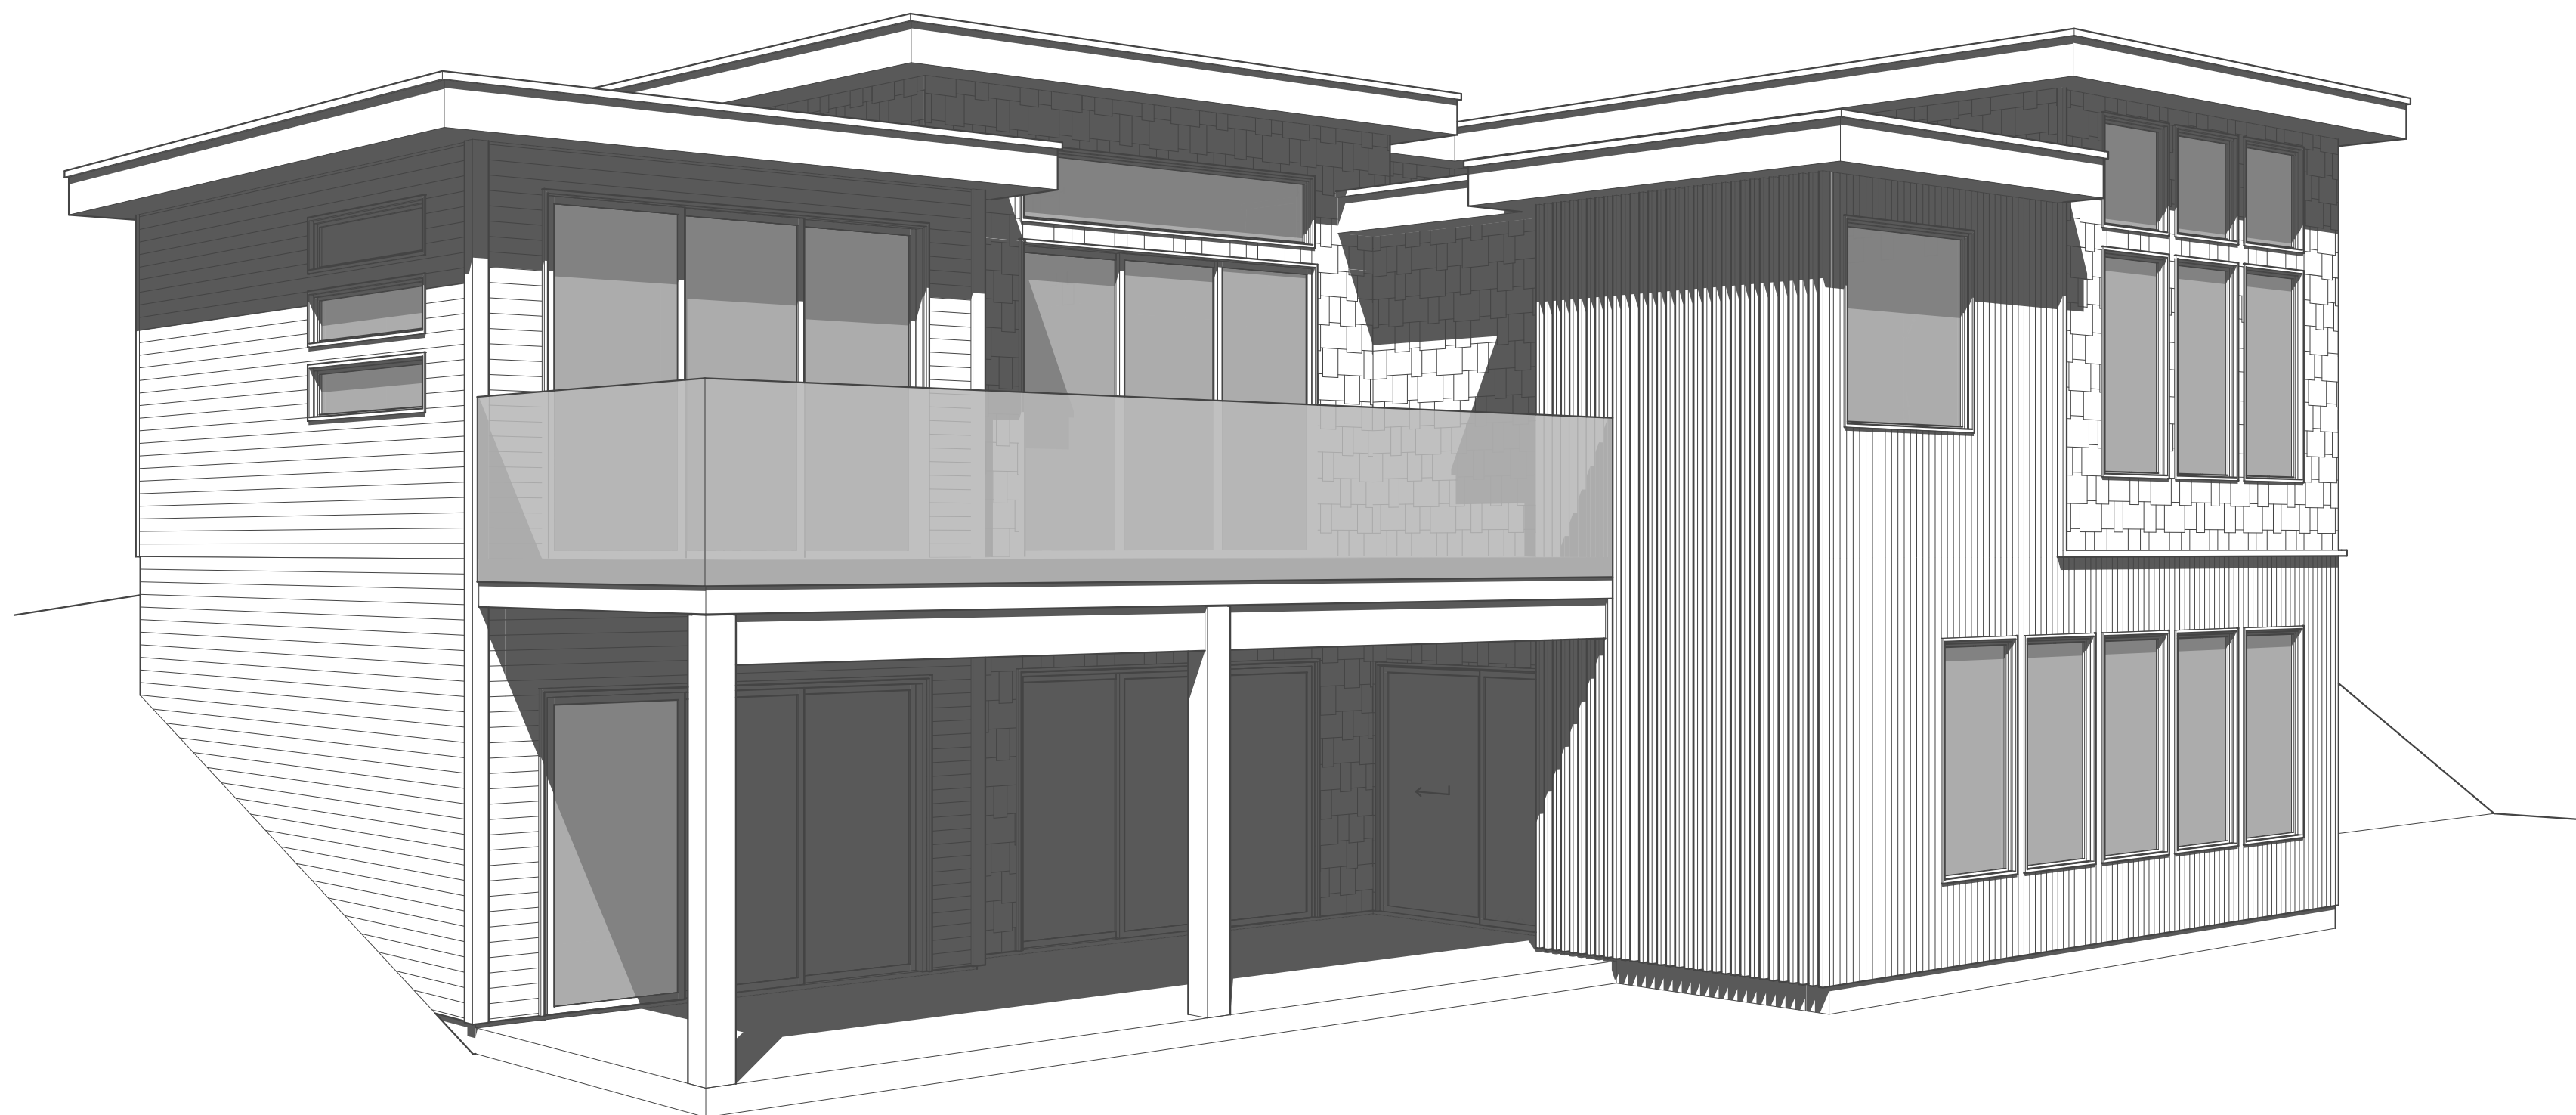

- PERSPECTIVE VIEW
NOT TO SCALE

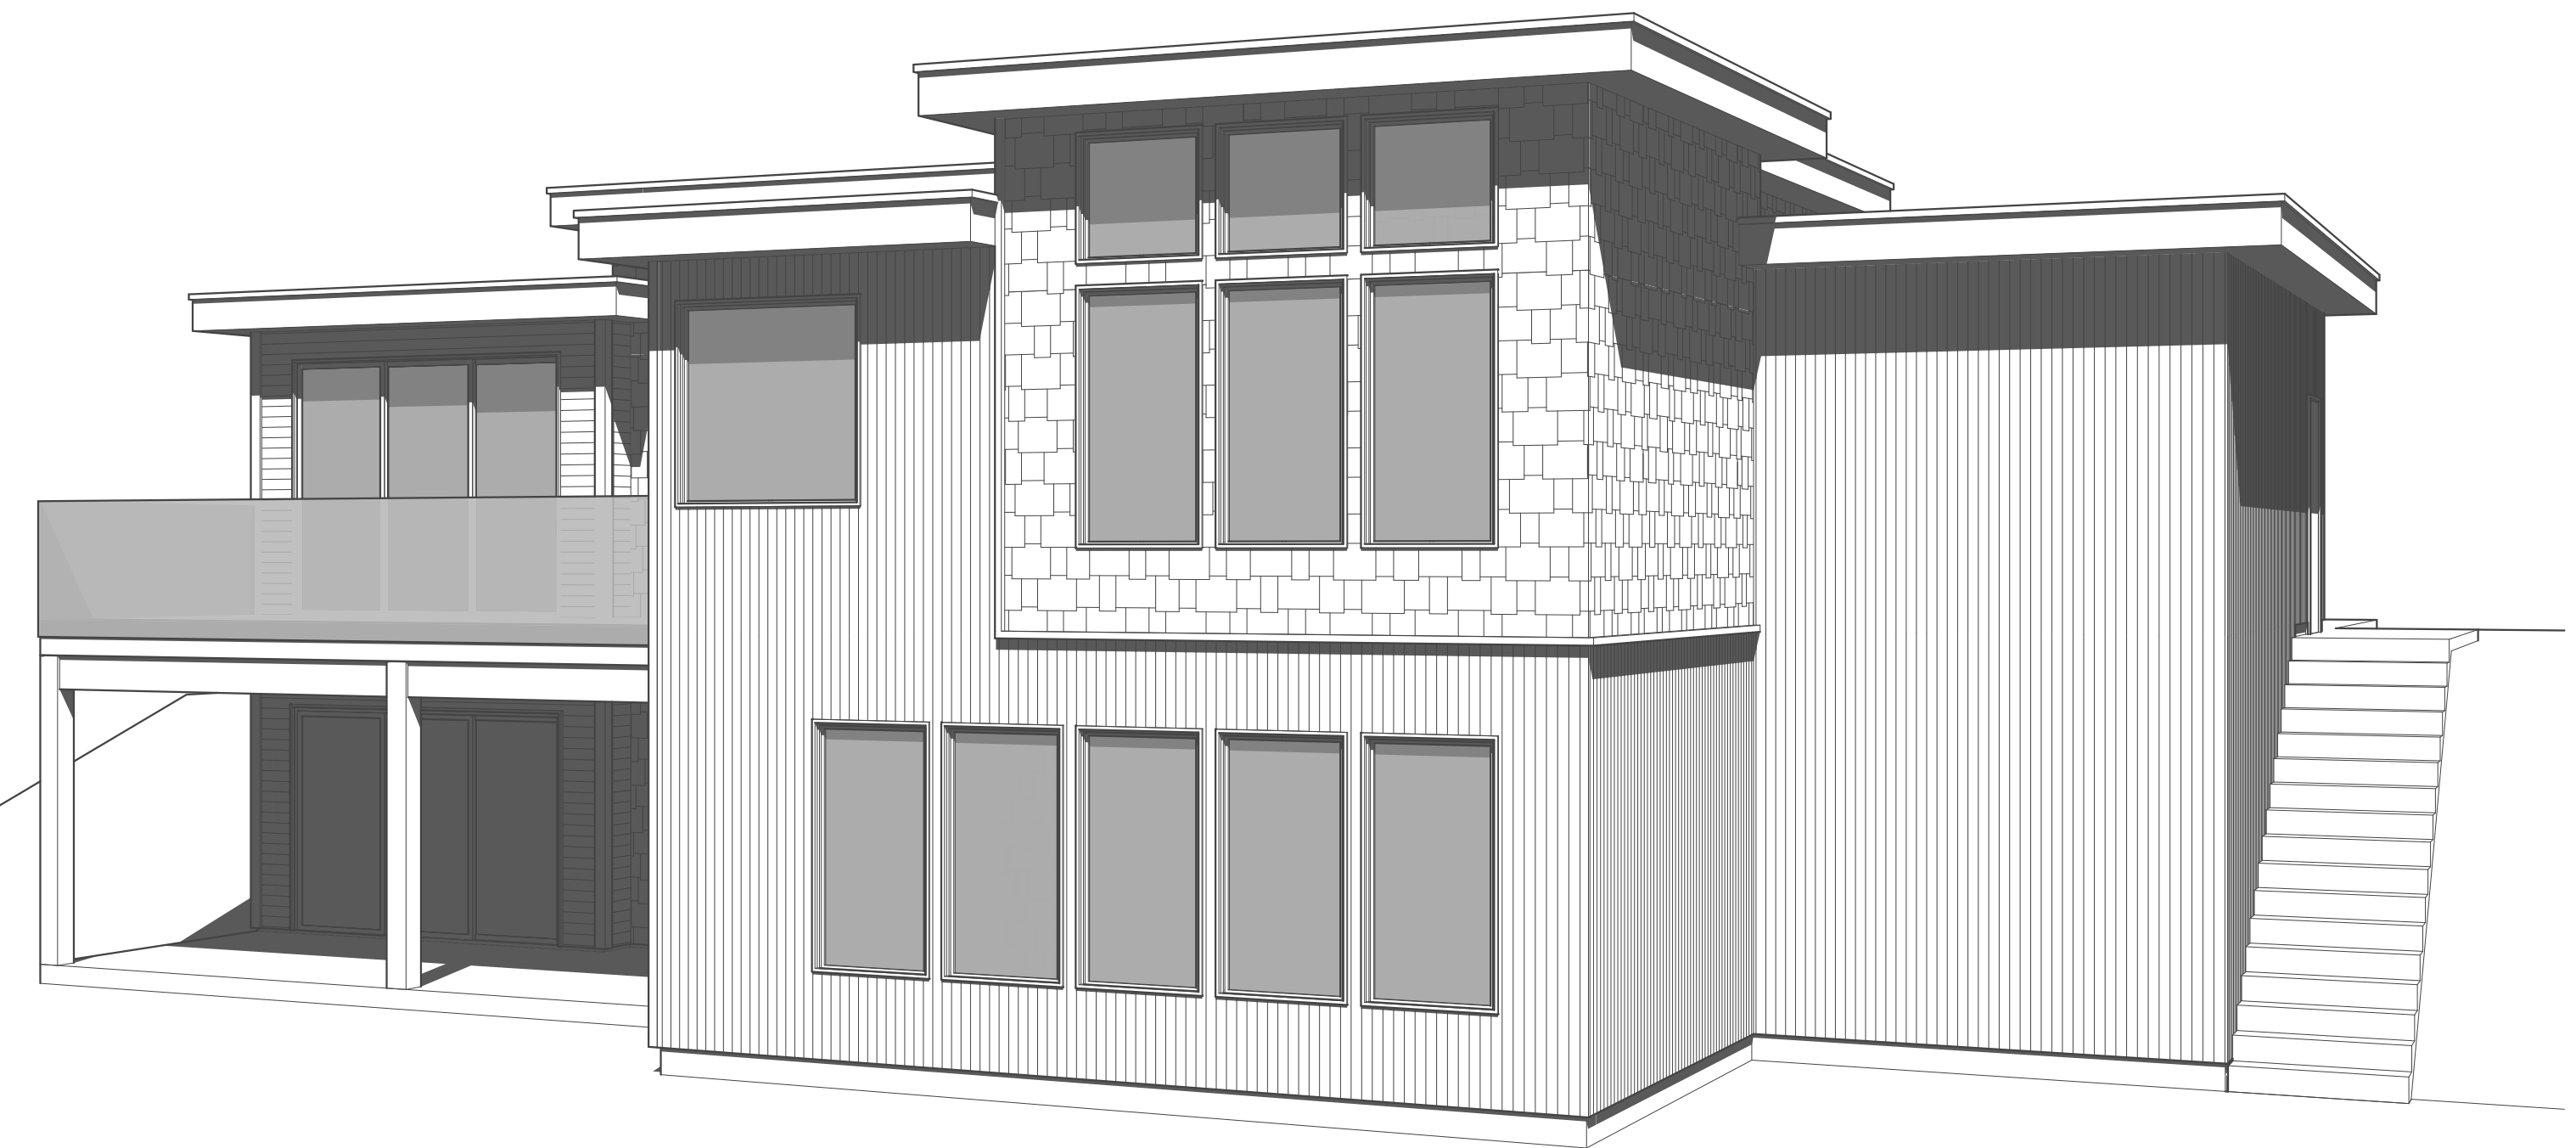

- PERSPECTIVE VIEW
NOT TO SCALE

 <p>1500 Shorncliffe Road Victoria BC Canada 250.893.8127 www.adaptdesign.ca</p>	<p>LOT 5 RENFREW HOUSE</p>	<p><small>Drawings and Specifications as instruments of service are and shall remain the property of Adapt Design. They are not to be used on extensions of the project, or other projects except by agreement in writing and appropriate compensation to the Designer.</small></p> <p><small>The General Contractor is responsible for confirming and correlating dimensions at the job site. The Designer will not be responsible for construction means, methods, techniques, sequences, or procedures, or for safety precautions and programs in connection with the project.</small></p> <p><small>© Adapt Design</small></p>	PRELIM.	PERSPECTIVE VIEWS
			ISSUED:	<p>A-301</p>